

MAXIMUM OPEN JOINT HEIGHT 3/8"

COVER EXPOSED VAPROBATTEN W/BLACK VAPROTAPE UV

EXTRA LAYER OF BLACK WALLSHIELD LINER STRIP CENTER (5 7/8" WIDE) AT OPEN JOINTS*

6" min.

12" MIN

WALLSHIELD OR WRAPSHIELD LAPPED MIN. 6" HORIZONTALLY AND 12" VERTICALLY

MINIMUM BATTEN DEPTH 1/2"

2X1/2" VERTICAL VAPROBATTEN

OPEN JOINT WIDE PANEL SIDING SYSTEM

THROUGH WALL FLASHING AT EACH FLOOR LEVEL IN WALLS EXCEEDING 2 STORIES

ATTACH W/STAPLES OR AS REQUIRED BY VARIOUS BUILDING TYPES.

VAPROVENT STRIP AT BASE AND TOP OF VAPROBATTEN/HAT CHANNEL

*NOTE: INSTALL BLACK WALLSHIELD LINER STRIP W/ USE OF VAPROSPRAY ADHESIVE



VaproShield LLC
915 26th Ave N.W., #C5
Gig Harbor, WA 98335
Toll Free (1)-866-731-7663
Fax: 253-858-3297
Email: info@VaproShield.com
www.VaproShield.com

ARCH. REFERENCE:

REVISION:

PROJECT:

TITLE: OPEN JOINT RAIN SCREEN-WIDE PANEL

DATE: 07.06.07


SCALE: N.T.S.

Vaproshield-0002

DRAWN BY: BTR

CHECKED BY:

DOUBLE LAPPED
BLACK
WALLSHIELD LAP
MIN. 12"
VERTICALLY

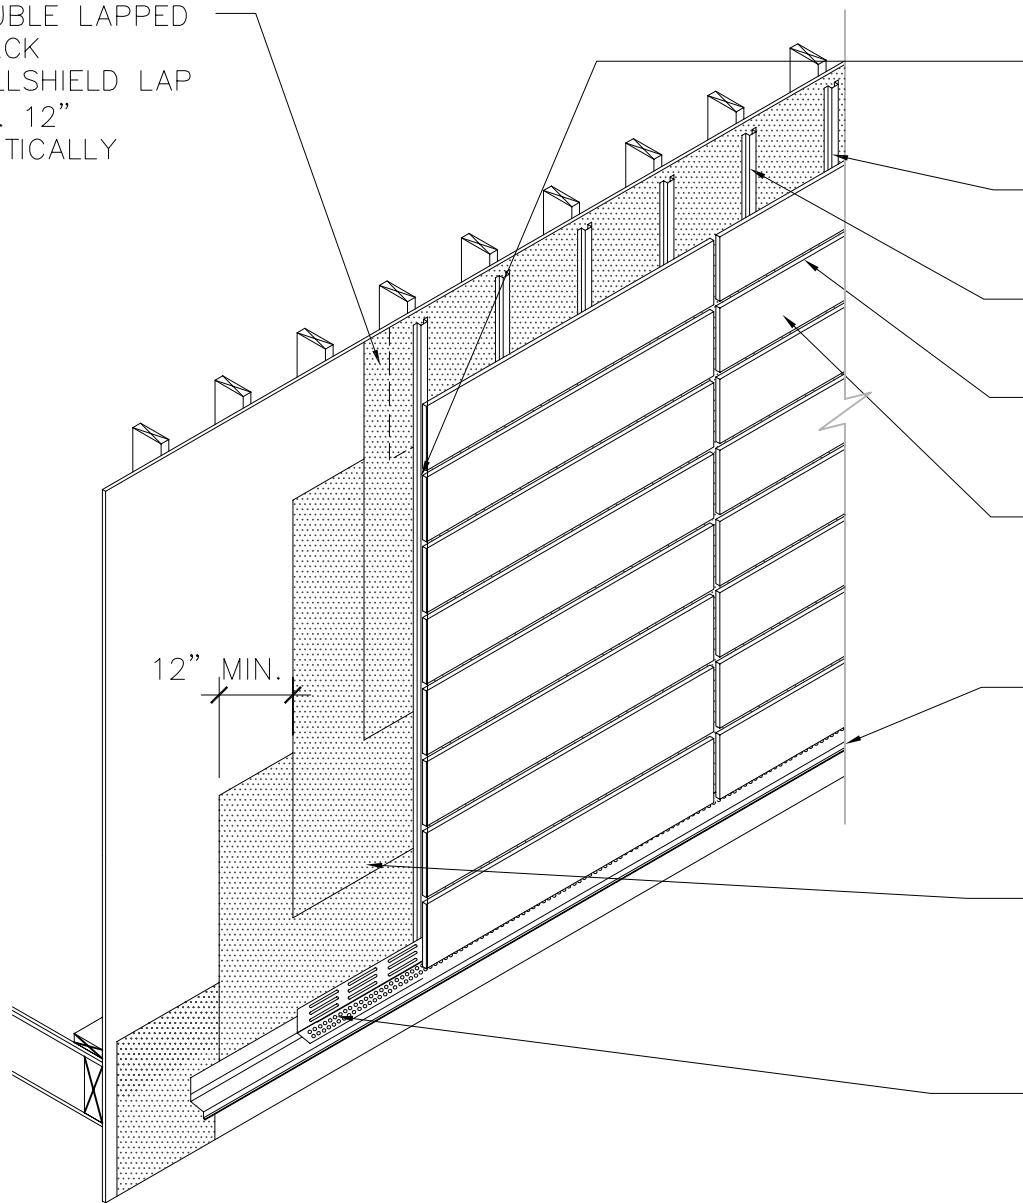

COVER EXPOSED
VAPROBATTEN W/BLACK
VAPROTAPE UV

MINIMUM BATTEN
DEPTH 1/2"

2X 1/2" VERTICAL
VAPROBATTEN

MAXIMUM OPEN JOINT
HEIGHT 3/8"

OPEN JOINT NARROW
PANEL RAINDRIP
SYSTEM

THROUGH WALL
FLASHING AT EACH
FLOOR LEVEL IN WALLS
EXCEEDING 2 STORIES

ATTACH W/STAPLES
OR AS REQUIRED BY
VARIOUS BUILDING
TYPES

VAPROVENT STRIP AT
BASE AND TOP OF
VAPROBATTEN/HAT
CHANNEL

12" MIN.



VaproShield LLC
915 26th Ave N.W., #C5
Gig Harbor, WA 98335
Toll Free (1)-866-731-7663
Fax: 253-858-3297
Email: info@VaproShield.com
www.VaproShield.com

ARCH. REFERENCE:

REVISION:

PROJECT:

TITLE: OPEN JOINT RAIN SCREEN-NARROW PANEL

DATE: 07.06.07

Vaproshield-0003

DRAWN BY: BTR

CHECKED BY:

SCALE: N.T.S.

EXTRA LAYER OF BLACK WALLSHIELD LINER STRIP (5 7/8" WIDE) AT OPEN JOINTS*

VAPROTAPE-AB INSTALLED OVER ALL HORIZONTAL & VERTICAL SEAMS TO CREATE AIR BARRIER. ROLL TO ACTIVATE ADHESIVE

ATTACH W/STAPLES OR AS REQUIRED BY VARIOUS BUILDING TYPES

WRAPSHIELD LAPPED MIN. 6" HORIZONTALLY AND VERTICALLY

2X1/2" VERTICAL VAPROBATTEN

OPEN JOINT WIDE PANEL SIDING SYSTEM

MINIMUM BATTEN DEPTH 1/2"


THROUGH WALL FLASHING AT EACH FLOOR LEVEL IN WALLS EXCEEDING 2 STORIES

MAXIMUM OPEN JOINT HEIGHT 3/8"

COVER EXPOSED VAPROBATTEN W/BLACK VAPROTAPE UV

VAPROVENT STRIP AT BASE AND TOP OF VAPROBATTEN/HAT CHANNEL

VAPROTAPE-AB ATTACH WRAPSHIELD HORIZONTALLY TO THROUGH WALL FLASHING. ROLL TO ACTIVATE ADHESIVE

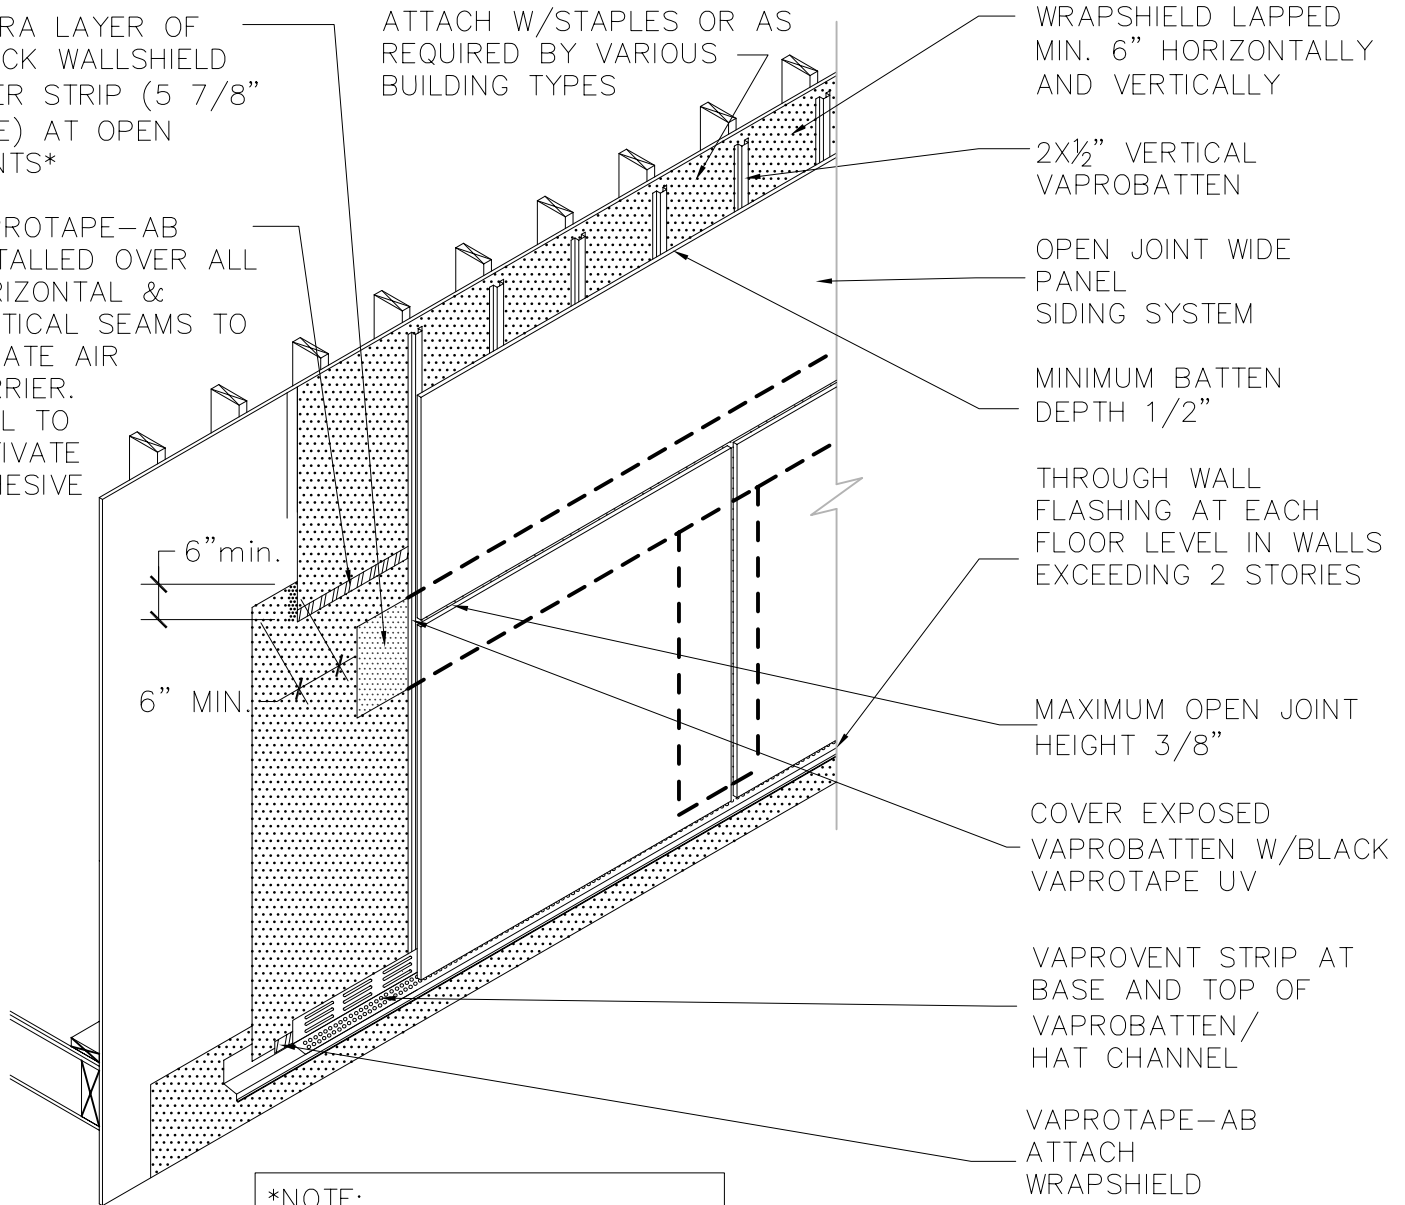

*NOTE:
INSTALL BLACK WALLSHIELD LINER STRIP W/ USE OF VAPROSPRAY ADHESIVE



VaproShield LLC
915 26th Ave N.W., #C5
Gig Harbor, WA 98335
Toll Free (1)-866-731-7663
Fax: 253-858-3297
Email: info@VaproShield.com
www.VaproShield.com

ARCH. REFERENCE: REVISION:

PROJECT:

TITLE: RAIN SCREEN OPEN JOINT-WIDE PANEL A.B.

DATE: 06.19.07

Vaproshield-0005

DRAWN BY: BTR

CHECKED BY:

SCALE: N.T.S.

DOUBLE LAPPED
BLACK
WRAPSHIELD

WRAPSHIELD
LAPPED MIN. 6"
VERTICALLY

ATTACH W/STAPLES OR AS
REQUIRED BY VARIOUS
BUILDING TYPES

6" MIN.

MINIMUM BATTEN
DEPTH 1/2"

2X1/2" VERTICAL
VAPROBATTEN

OPEN JOINT NARROW
PANEL SIDING SYSTEM

MAXIMUM OPEN JOINT
HEIGHT 3/8"

COVER EXPOSED
VAPROBATTEN W/BLACK
UV VAPROTAPE

THROUGH WALL
FLASHING AT EACH
FLOOR LEVEL IN WALLS
EXCEEDING 2 STORIES

VAPROVENT STRIP AT
BASE AND TOP OF
VAPROBATTEN/HAT
CHANNEL

VAPROTAPE-AB
ATTACH
WRAPSHIELD
HORIZONTALLY TO
THROUGH WALL
FLASHING. ROLL TO
ACTIVATE ADHESIVE



VaproShield LLC
915 26th Ave N.W., #C5
Gig Harbor, WA 98335
Toll Free (1)-866-731-7663
Fax: 253-858-3297
Email: info@VaproShield.com
www.VaproShield.com

ARCH. REFERENCE:

REVISION:

PROJECT:

TITLE: RAIN SCREEN OPEN JOINT-NARROW PANEL A.B.

DATE: 07.06.07


SCALE: N.T.S.

Vaproshield-0006



DRAWN BY: BTR

CHECKED BY:

ATTACH W/STAPLES OR AS REQUIRED BY VARIOUS BUILDING TYPES

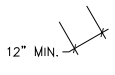



VAPROVENT STRIP AT BASE AND TOP OF VAPROBATTEN/HAT CHANNEL

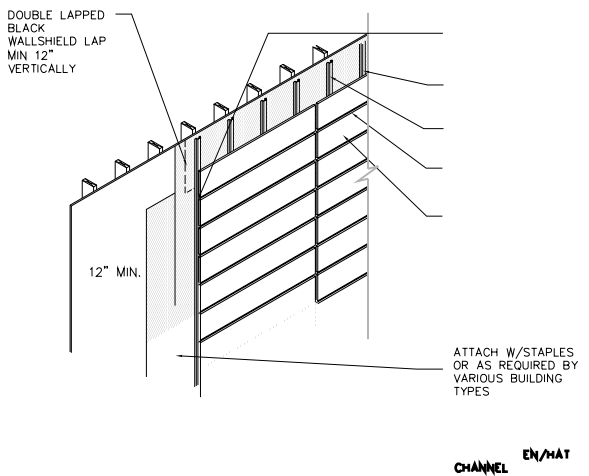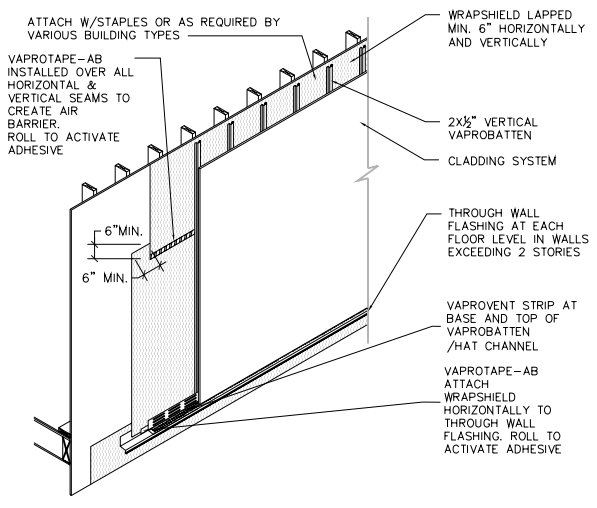

ATTACH W/STAPLES OR AS REQUIRED BY VARIOUS BUILDING TYPES

VAPROVENT STRIP AT BASE AND TOP OF VAPROBATTEN/HAT CHANNEL

*NOTE: INSTALL BLACK WALLSHIELD LINER STRIP W/ USE OF VAPROSPRAY ADHESIVE

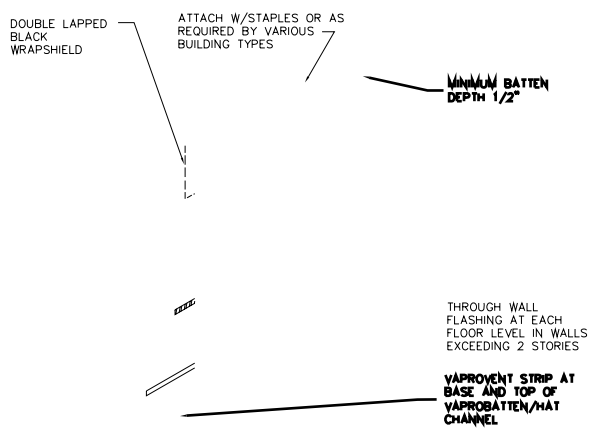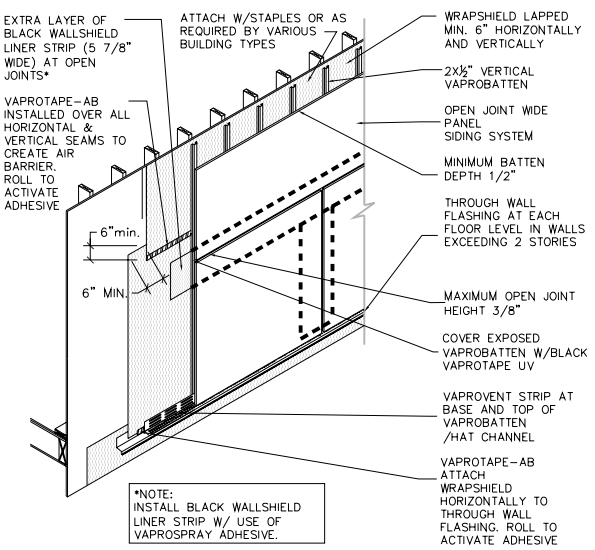

*NOTE: INSTALL BLACK WALLSHIELD LINER STRIP W/ USE OF VAPROSPRAY ADHESIVE.



VaproShield LLC
 915 26th Ave N.W., #C5
 Gig Harbor, WA 98335
 Toll Free (1)-866-731-7663
 Fax: 253-858-3297
 Email: info@VaproShield.com
 www.VaproShield.com

ARCH. REFERENCE:	REVISION:
PROJECT:	
TITLE: RAIN SCREEN SUMMARY	
DATE: 07.06.07	Vaproshield-000A
SCALE: N.T.S.	

DRAWN BY: JLR

CHECKED BY: