

VaproShield LLC
 915 26th Ave N.W., #C5
 Gig Harbor, WA 98335
 Toll Free (1)-866-731-7663
 Fax: 253-858-3297
 Email: info@VaproShield.com
 www.VaproShield.com

ARCH. REFERENCE: REVISION:

PROJECT:

TITLE: TYPICAL RAIN SCREEN


DATE: 07.06.07

Vaproshield-0001

DRAWN BY: BTR

CHECKED BY:

SCALE: N.T.S.

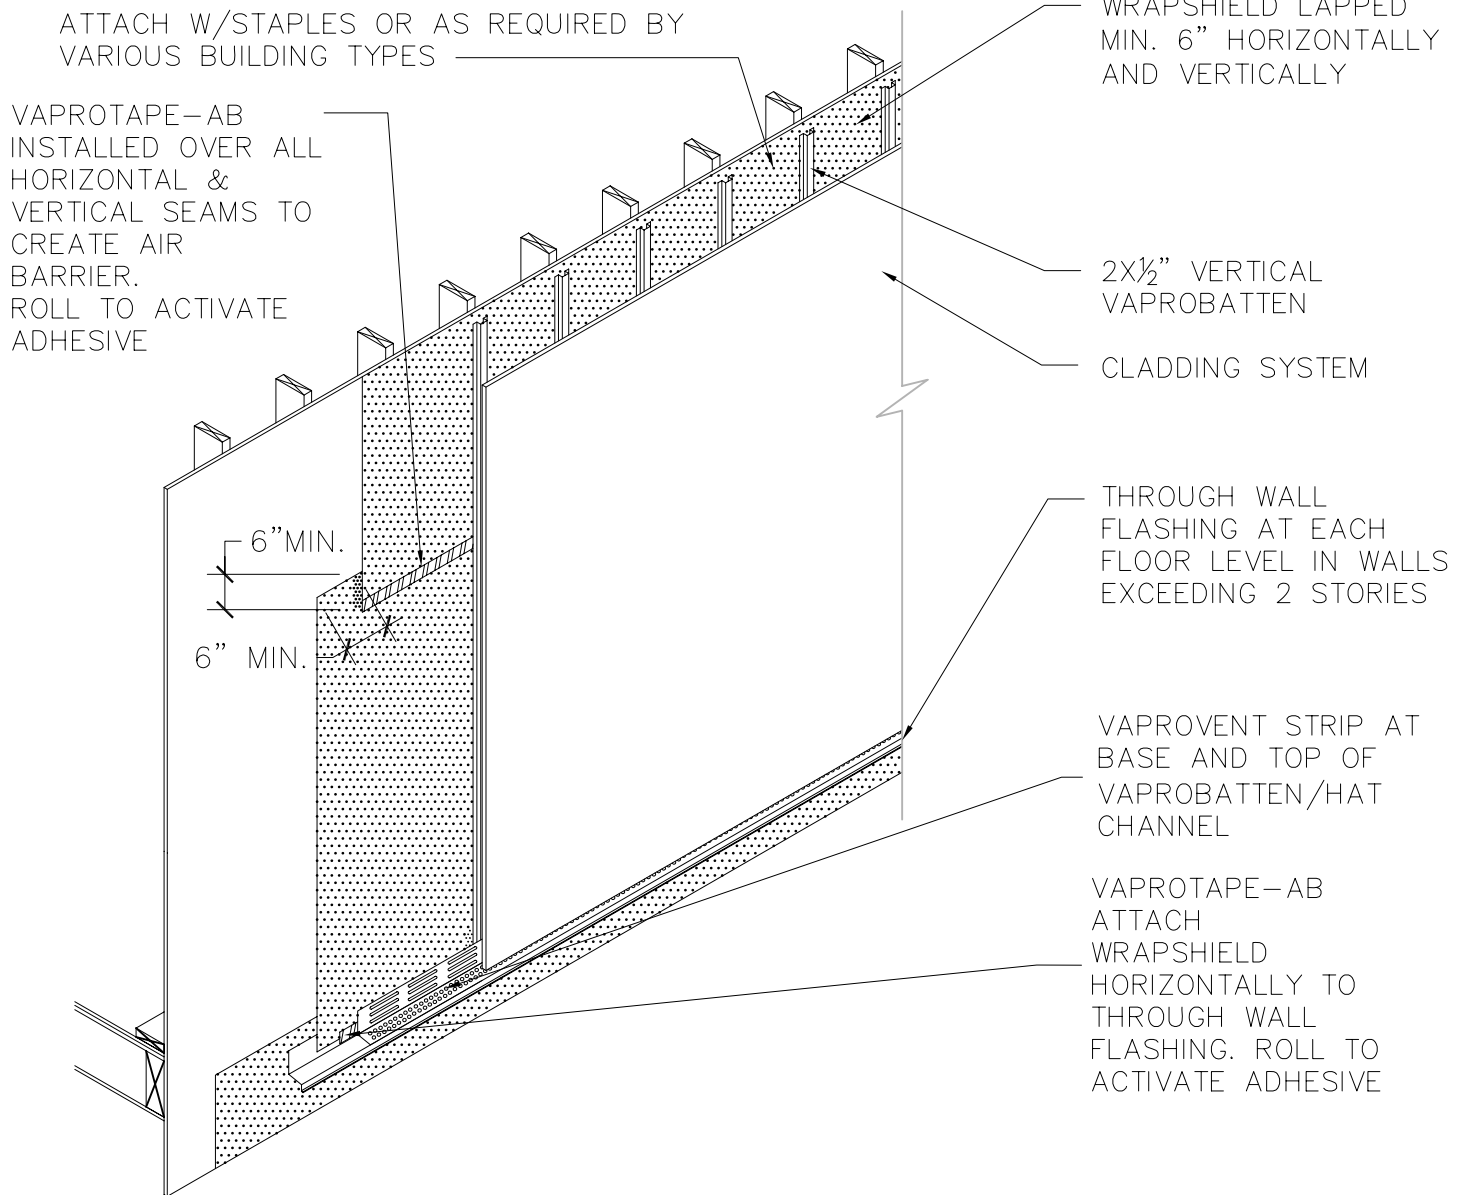

VaproShield LLC
915 26th Ave N.W., #C5
Gig Harbor, WA 98335
Toll Free (1)-866-731-7663
Fax: 253-858-3297
Email: info@VaproShield.com
www.VaproShield.com

ARCH. REFERENCE:

REVISION:

PROJECT:

TITLE: RAIN SCREEN AIR BARRIER


DATE: 07.06.07

Vaproshield-0004


DRAWN BY: BTR

CHECKED BY:


SCALE: N.T.S.

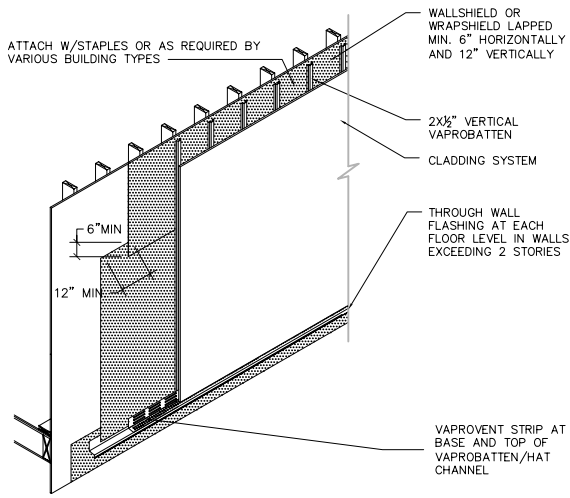


TYPICAL RAIN SCREEN

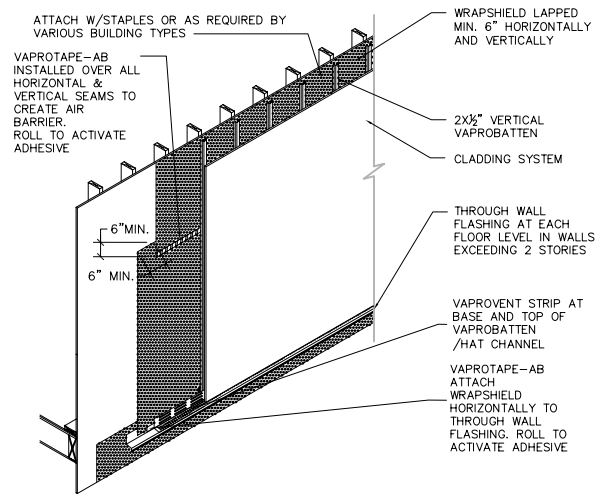


RAIN SCREEN-AIR BARRIER

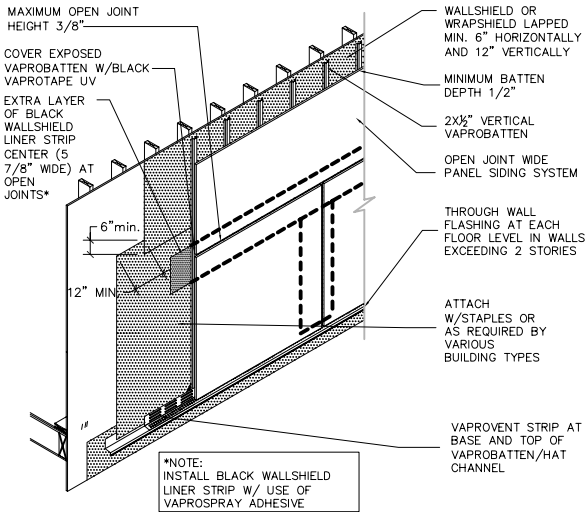


OPEN JOINT RAIN SCREEN-WIDE PANEL

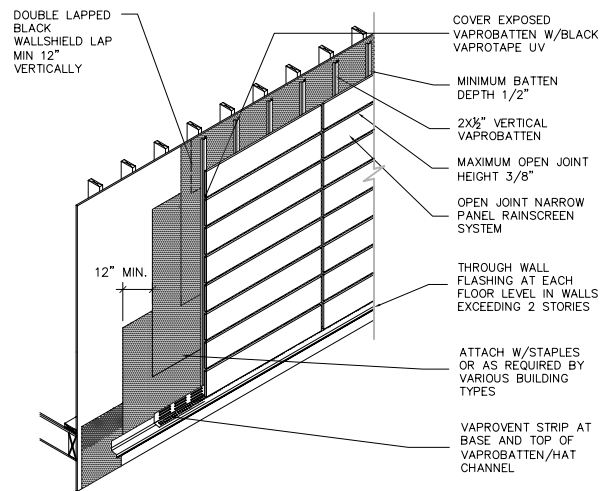

OPEN JOINT RAIN SCREEN-NARROW PANEL

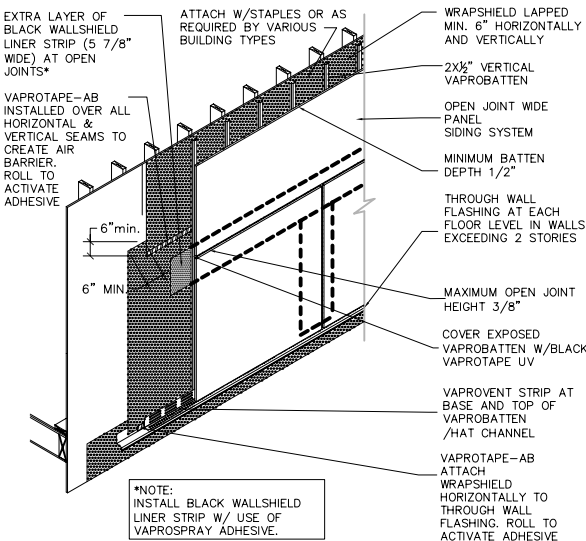

RAIN SCREEN OPEN JOINT-WIDE PANEL -A.B.

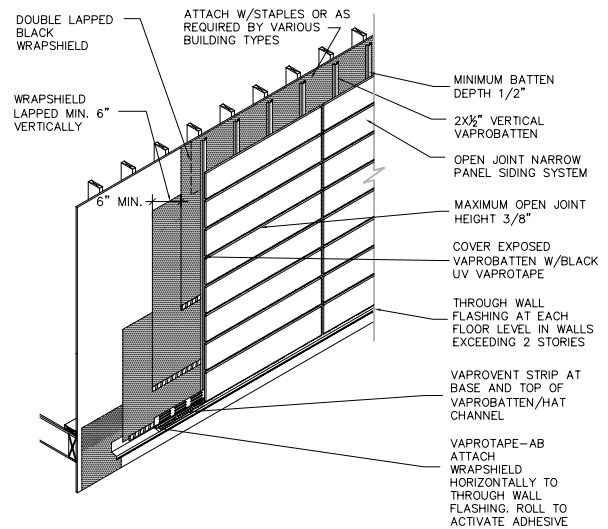

RAIN SCREEN OPEN JOINT -NARROW PANEL A.B.



VaproShield LLC
 915 26th Ave N.W., #C5
 Gig Harbor, WA 98335
 Toll Free (1)-866-731-7663
 Fax: 253-858-3297
 Email: info@VaproShield.com
 www.VaproShield.com

ARCH. REFERENCE:

REVISION:

PROJECT:

TITLE: RAIN SCREEN SUMMARY

DATE: 07.06.07

Vaproshield-000A

DRAWN BY: JLR

CHECKED BY:

SCALE: N.T.S.