


ATTACH W/STAPLES OR AS REQUIRED BY
VARIOUS BUILDING TYPES

VERTICAL STUDS AT
24" (609mm) o.c. max

VAPROTAPE-AB
INSTALLED OVER ALL
HORIZONTAL &
VERTICAL SEAMS TO
CREATE AIR
BARRIER.
ROLL TO ACTIVATE
ADHESIVE

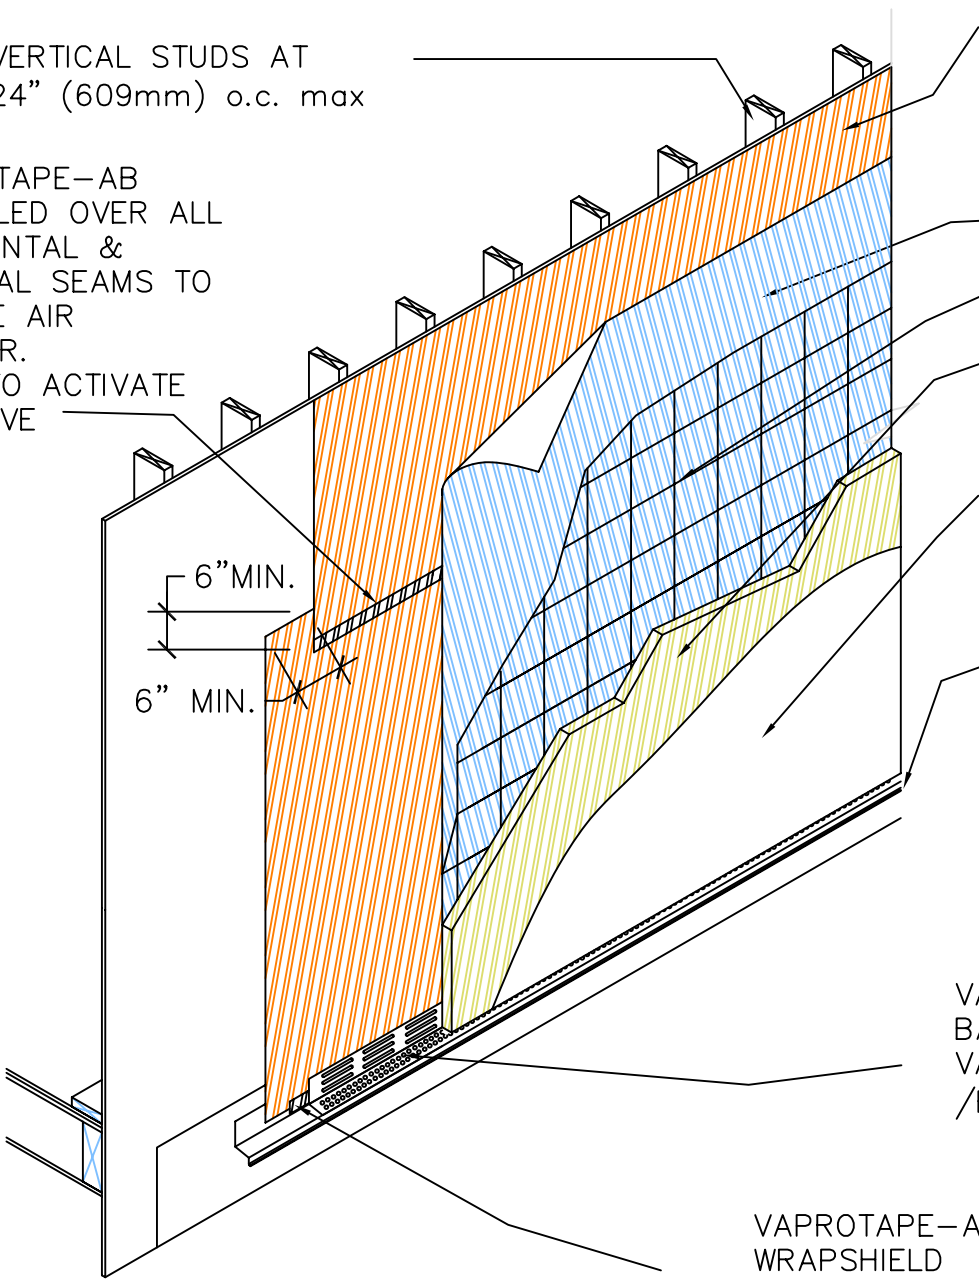

WRAPSHIELD LAPPED
MIN. 6"
HORIZONTALLY AND
VERTICALLY

BUILDING PAPER

SELF-FURING LATH

CEMENT PLASTER
BASE COAT

FINISH COAT

THROUGH WALL
FLASHING AT EACH
FLOOR LEVEL IN
WALLS EXCEEDING 2
STORIES

VAPROVENT STRIP AT
BASE AND TOP OF
VAPROBATTEN
/HAT CHANNEL

VAPROTAPE-AB ATTACH
WRAPSHIELD
HORIZONTALLY TO
THROUGH WALL FLASHING.
ROLL TO ACTIVATE
ADHESIVE



VaproShield LLC
915 26th Ave N.W., Suite C5
Gig Harbor, WA 98335
Toll Free (1)-866-731-7663
Fax: 253-858-3297
Email: info@VaproShield.com
www.VaproShield.com

ARCH. REFERENCE: REVISION:

PROJECT:

TITLE: STUCCO - WRAPSHIELD BUILDING PAPER

DATE: 06.19.07

VaproShield-0000

DRAWN BY:DH

CHECKED BY:

SCALE: N.T.S.