


ATTACH W/STAPLES OR AS REQUIRED BY VARIOUS BUILDING TYPES

VERTICAL STUDS AT 24" (609mm) o.c. max

VAPROTAPE-AB INSTALLED OVER ALL HORIZONTAL & VERTICAL SEAMS TO CREATE AIR BARRIER. ROLL TO ACTIVATE ADHESIVE

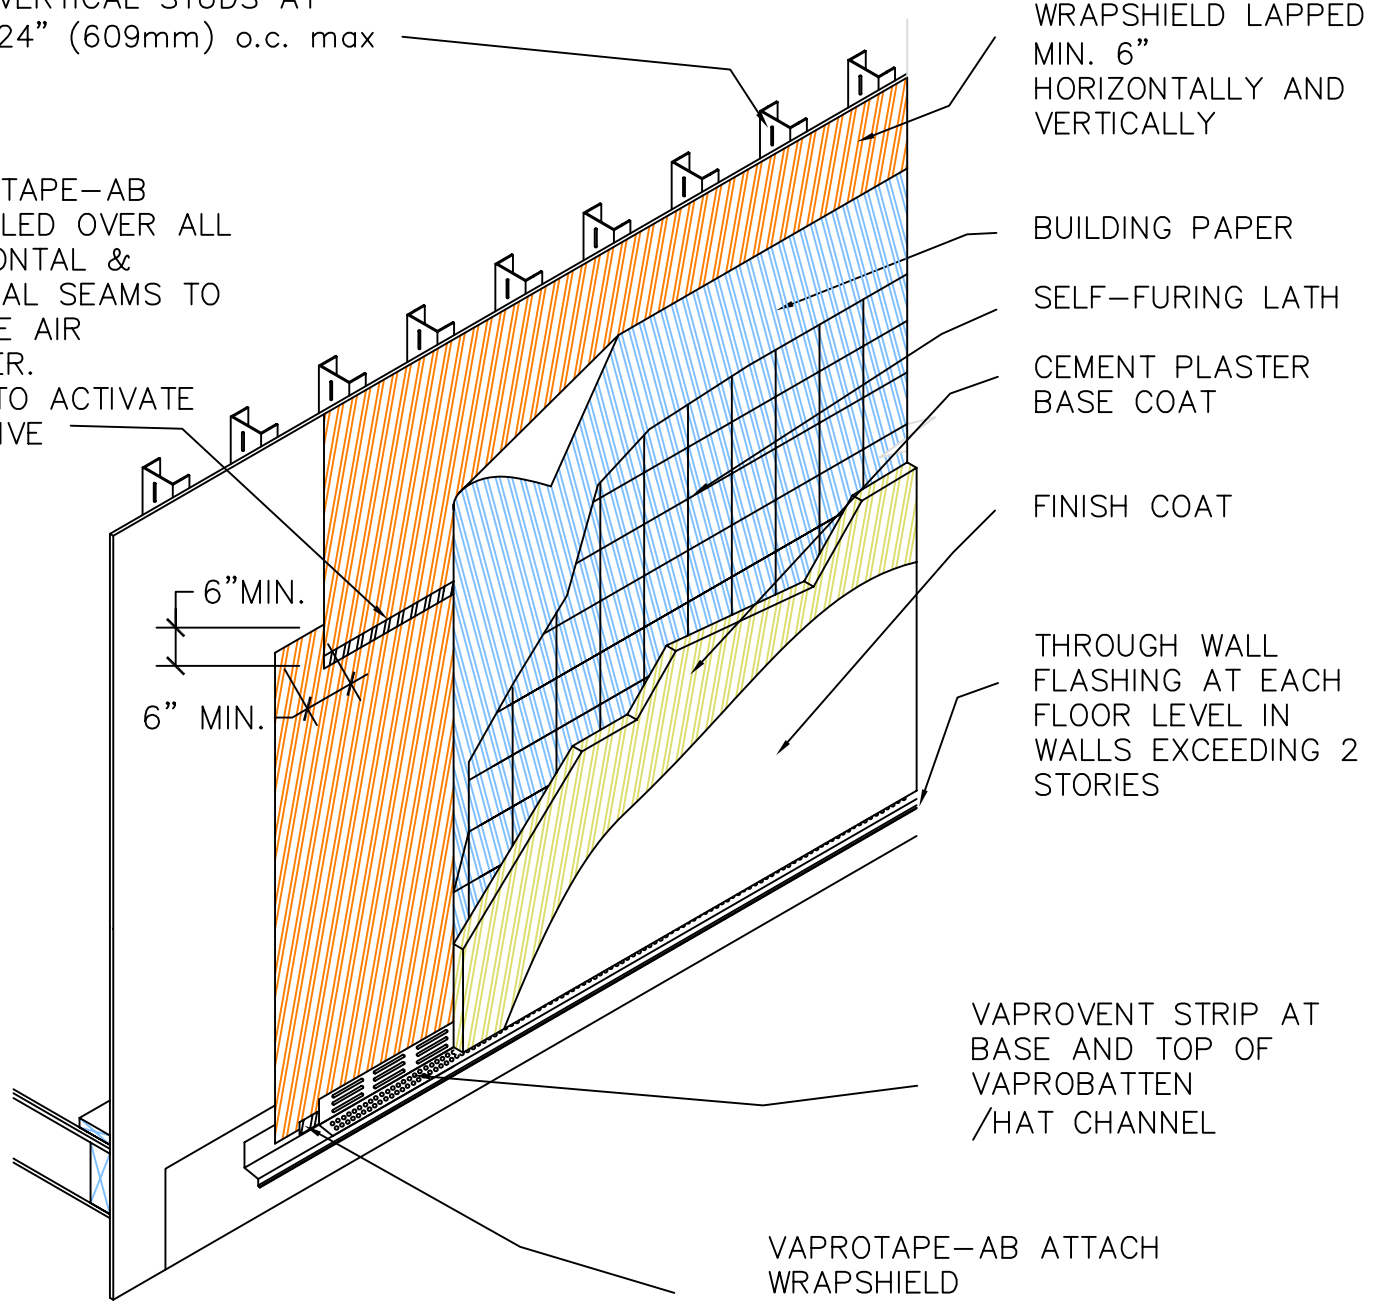

WRAPSHIELD LAPPED MIN. 6" HORIZONTALLY AND VERTICALLY

BUILDING PAPER

SELF-FURING LATH

CEMENT PLASTER BASE COAT

FINISH COAT

THROUGH WALL FLASHING AT EACH FLOOR LEVEL IN WALLS EXCEEDING 2 STORIES

VAPROVENT STRIP AT BASE AND TOP OF VAPROBATTEN /HAT CHANNEL

VAPROTAPE-AB ATTACH WRAPSHIELD HORIZONTALLY TO THROUGH WALL FLASHING. ROLL TO ACTIVATE ADHESIVE



VaproShield LLC
915 26th Ave N.W., Suite C5
Gig Harbor, WA 98335
Toll Free (1)-866-731-7663
Fax: 253-858-3297
Email: info@VaproShield.com
www.VaproShield.com

ARCH. REFERENCE: REVISION:

PROJECT:

TITLE: STUCCO - WRAPSHIELD BUILDING PAPER METAL

DATE: 06.19.07

VaproShield-0000

SCALE: N.T.S.

DRAWN BY:DH

CHECKED BY: