


ATTACH W/STAPLES OR AS REQUIRED BY VARIOUS BUILDING TYPES

VERTICAL STUDS AT 16" (406mm) o.c. max

VAPROTAPE-AB INSTALLED OVER ALL HORIZONTAL & VERTICAL SEAMS TO CREATE AIR BARRIER. ROLL TO ACTIVATE ADHESIVE

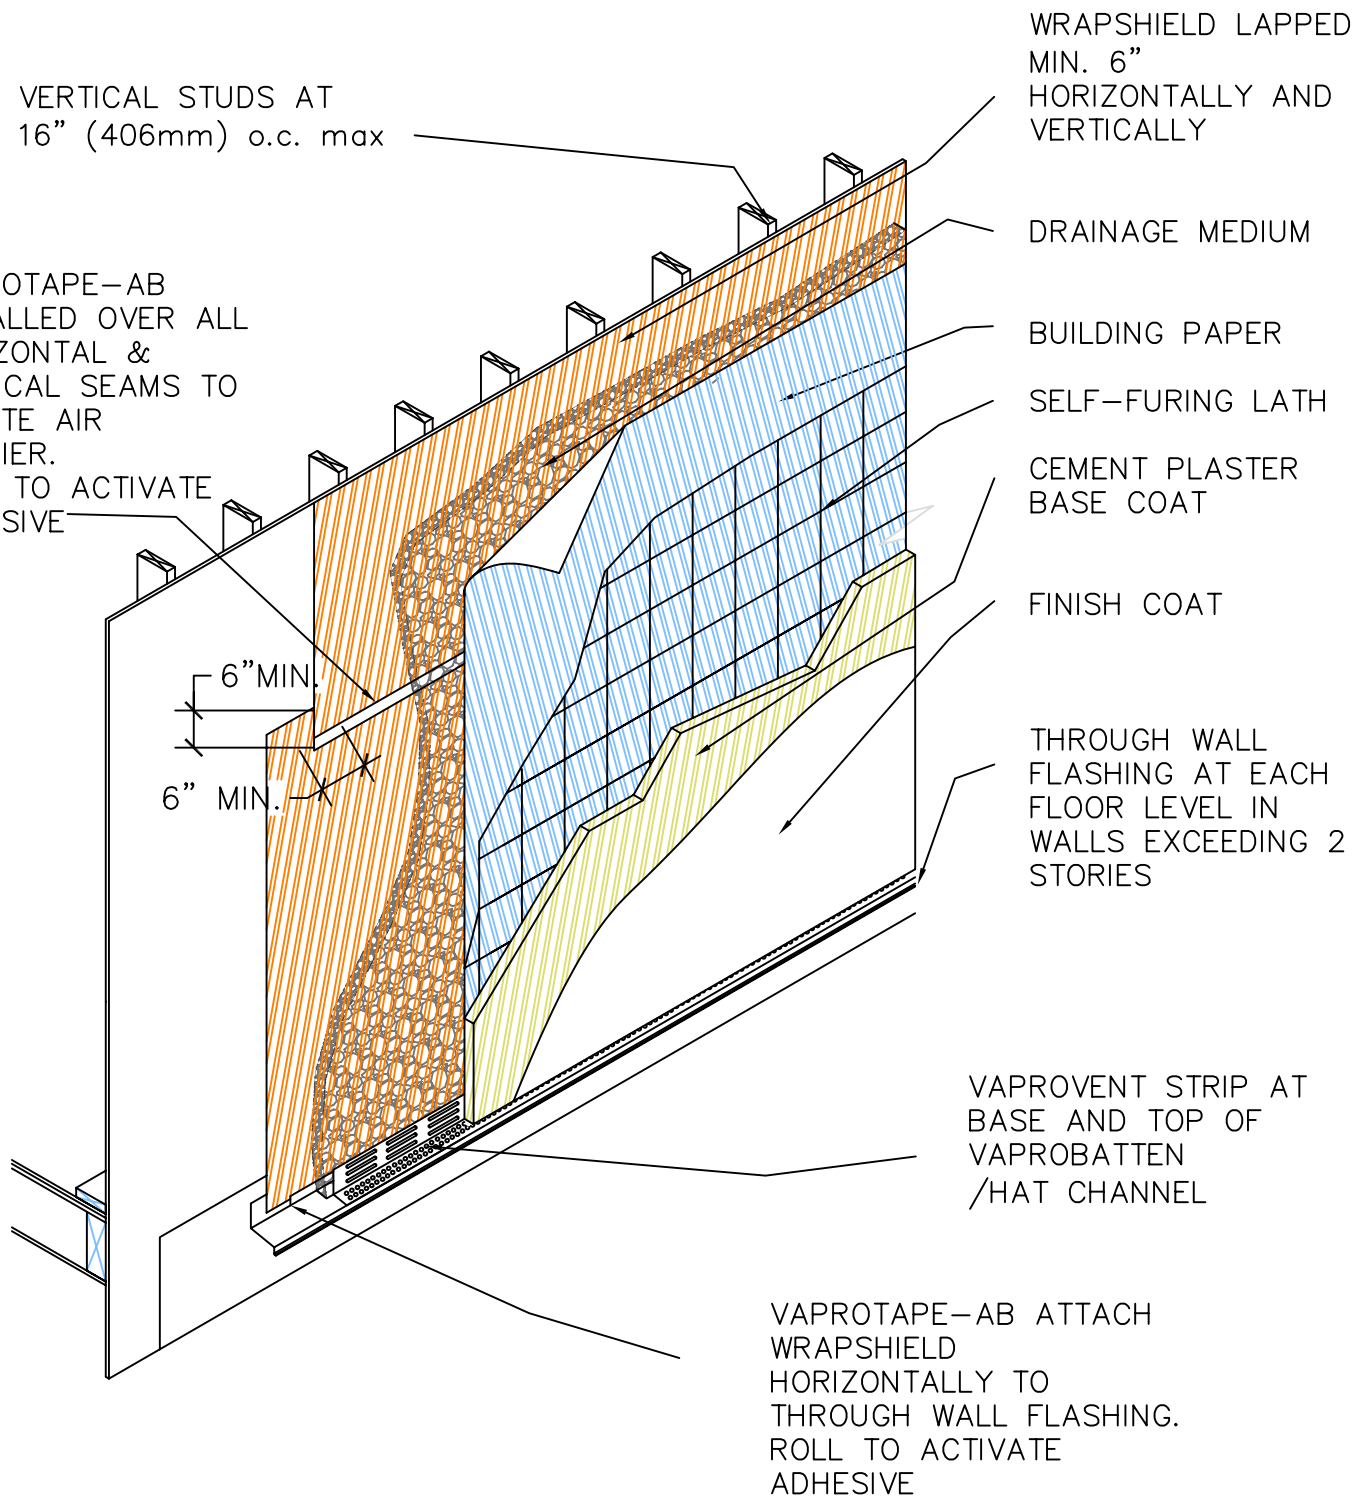

WRAPSHIELD LAPPED MIN. 6" HORIZONTALLY AND VERTICALLY

DRAINAGE MEDIUM

BUILDING PAPER

SELF-FURING LATH

CEMENT PLASTER BASE COAT

FINISH COAT

THROUGH WALL FLASHING AT EACH FLOOR LEVEL IN WALLS EXCEEDING 2 STORIES

VAPROVENT STRIP AT BASE AND TOP OF VAPROBATTEN /HAT CHANNEL

VAPROTAPE-AB ATTACH WRAPSHIELD HORIZONTALLY TO THROUGH WALL FLASHING. ROLL TO ACTIVATE ADHESIVE



VaproShield LLC  
915 26th Ave N.W., Suite C5  
Gig Harbor, WA 98335  
Toll Free (1)-866-731-7663  
Fax: 253-858-3297  
Email: info@VaproShield.com  
www.VaproShield.com

ARCH. REFERENCE:	REVISION:
PROJECT:	
TITLE: STUCCO - WRAPSHIELD DRAINAGE MEDIUM	
DATE: 06.19.07	VaproShield-0000
SCALE: N.T.S.	

DRAWN BY:DH      CHECKED BY: